
ELECTRIC HYDRAULIC SCISSOR LIFT TABLE - EHLT-2448-3-43-QS APPROX WEIGHT: 578.74 lbs.

Does not include weight of power or packaging!! \*\*\* ANY ADDITIONS, DELETIONS, OR OMISSIONS MUST BE CORRECTED ON THIS DRAWING AS THIS DRAWING WILL BE CONSIDERED ALL INCLUSIVE \*\*\*

ALL GRAPHICS PROVIDED ARE FOR REFERENCE ONLY. IF CERTAIN DIMENSIONS ARE CRITICAL PLEASE VERIFY THOSE DIMENSIONS WITH YOUR SALESPERSON

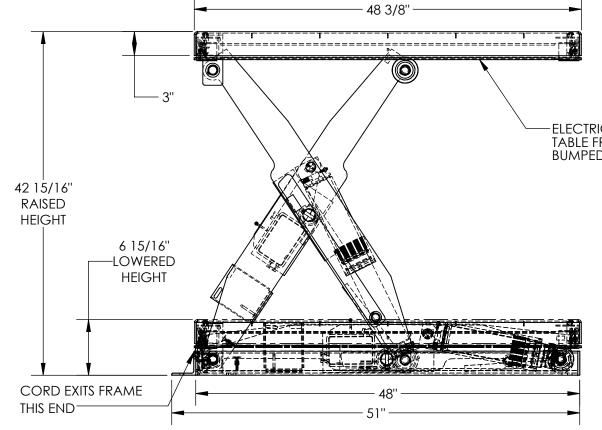

# ELECTRIC TOEGUARDS (STOPS TABLE FROM LOWERING IF BUMPED) MEETS OSHA 1910.212 ADJUSTABLE UPWARD TRAVEL LIMIT SWITCH DIMENSION TOLERANCE ± 1/4" I, THE UNDERSIGNED, AGREE THAT THE PRODUCT AS REPRESENTED SATISFIES DESIGN AND DIMENSION

#### STANDARD FEATURES

MODEL NUMBER IS EHLT-2448-3-43-QS PLATFORM WIDTH IS 24 3/8" PLATFORM LENGTH IS 48 3/8" OVERALL LENGTH IS 51" PLATFORM RAISED HEIGHT IS 43" PLATFORM LOWERED HEIGHT IS 7" TABLE CAPACITY (EVENLY DISTRIBUTED) LOAD IS 3,000 LBS CONTROL IS HANDHELD, 2 BUTTON, NEMA 4 PENDANT WITH MINIMUM 8' USABLE COIL CORD SAFETY MAINTENANCE PROPS, DISPLACEMENT STYLE CYLINDERS INSTALLED ROD DOWN EMERGENCY SAFETY STOP HYDRAULIC FUSES IN ALL CYLINDER UNITS **DURABLE LIQUID PAINT BLUE FINISH** INTERNAL POWER UNIT

### PLEASE CIRCLE SPECIFICATIONS P

•	LLAUL		<i></i>	u, L	UII	, ,	$\sim$ $^{\prime}$	CITO.	
	POWER	AC	DC (1			2V) AIR/OIL			
	MOTOR V	OLTA	GE 🗕	115	200	}	230	460	
	DEDICATED CIRCUIT REQUIRED 60Hz								
	MOTOR P	notor phase <del>- si</del>			NGLE			THREE	
	CONTR	OL.	F	IANE			FO(	<del>)</del>	

DECK TOLERANCE ± 1/2" TABLE HEIGHT TOLERANCE ± 1/2"

DECK FLATNESS ± 1/4"

## SPECIAL FEATURES

NONE

## REQUIREMENTS. I ALSO ACKNOWLEDGE MY DUTY TO CONFIRM PRODUCT AND INSTALLATION COMPLIANCE WITH ALL APPLICABLE FEDERAL, STATE AND LOCAL REGULATIONS AND STANDARDS. UNITS REQUIRING APPROVAL DRAWINGS OR

MODIFIED ARE NON-RETURNABLE [ ] As drawn [ ] As marked

Signed:

**Printed Name:** 

Р

0

LEAD TIME WILL START UPON RECEIPT OF SIGNED APPROVAL DRAWING

1	0	
DISTRIBUTOR'S NAME:	P.O.# X	
VESTIL MANUFAC	w.o.# X	
DRAWN BY: BCN	0/10/2017	SALES: X
REFERENCE: X	SCALE: 1:12	
QUOTED LEAD TIME: X	QUOTE #	24-007-624